





Design By Rabbit  
© all rights reserved




Design By Rabbit  
© all rights reserved




Design By Rabbit  
© all rights reserved

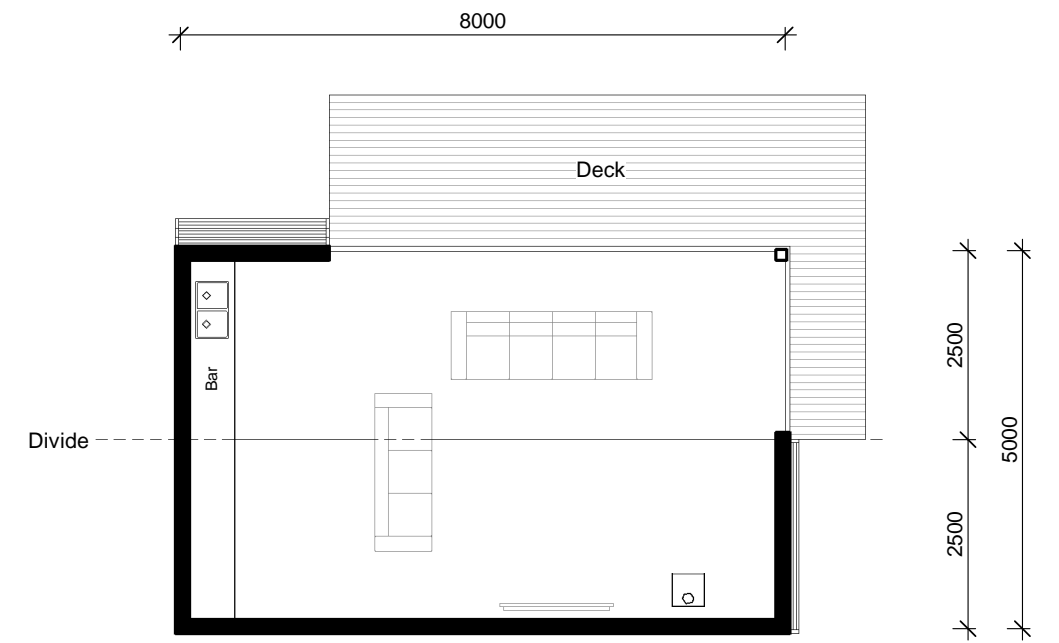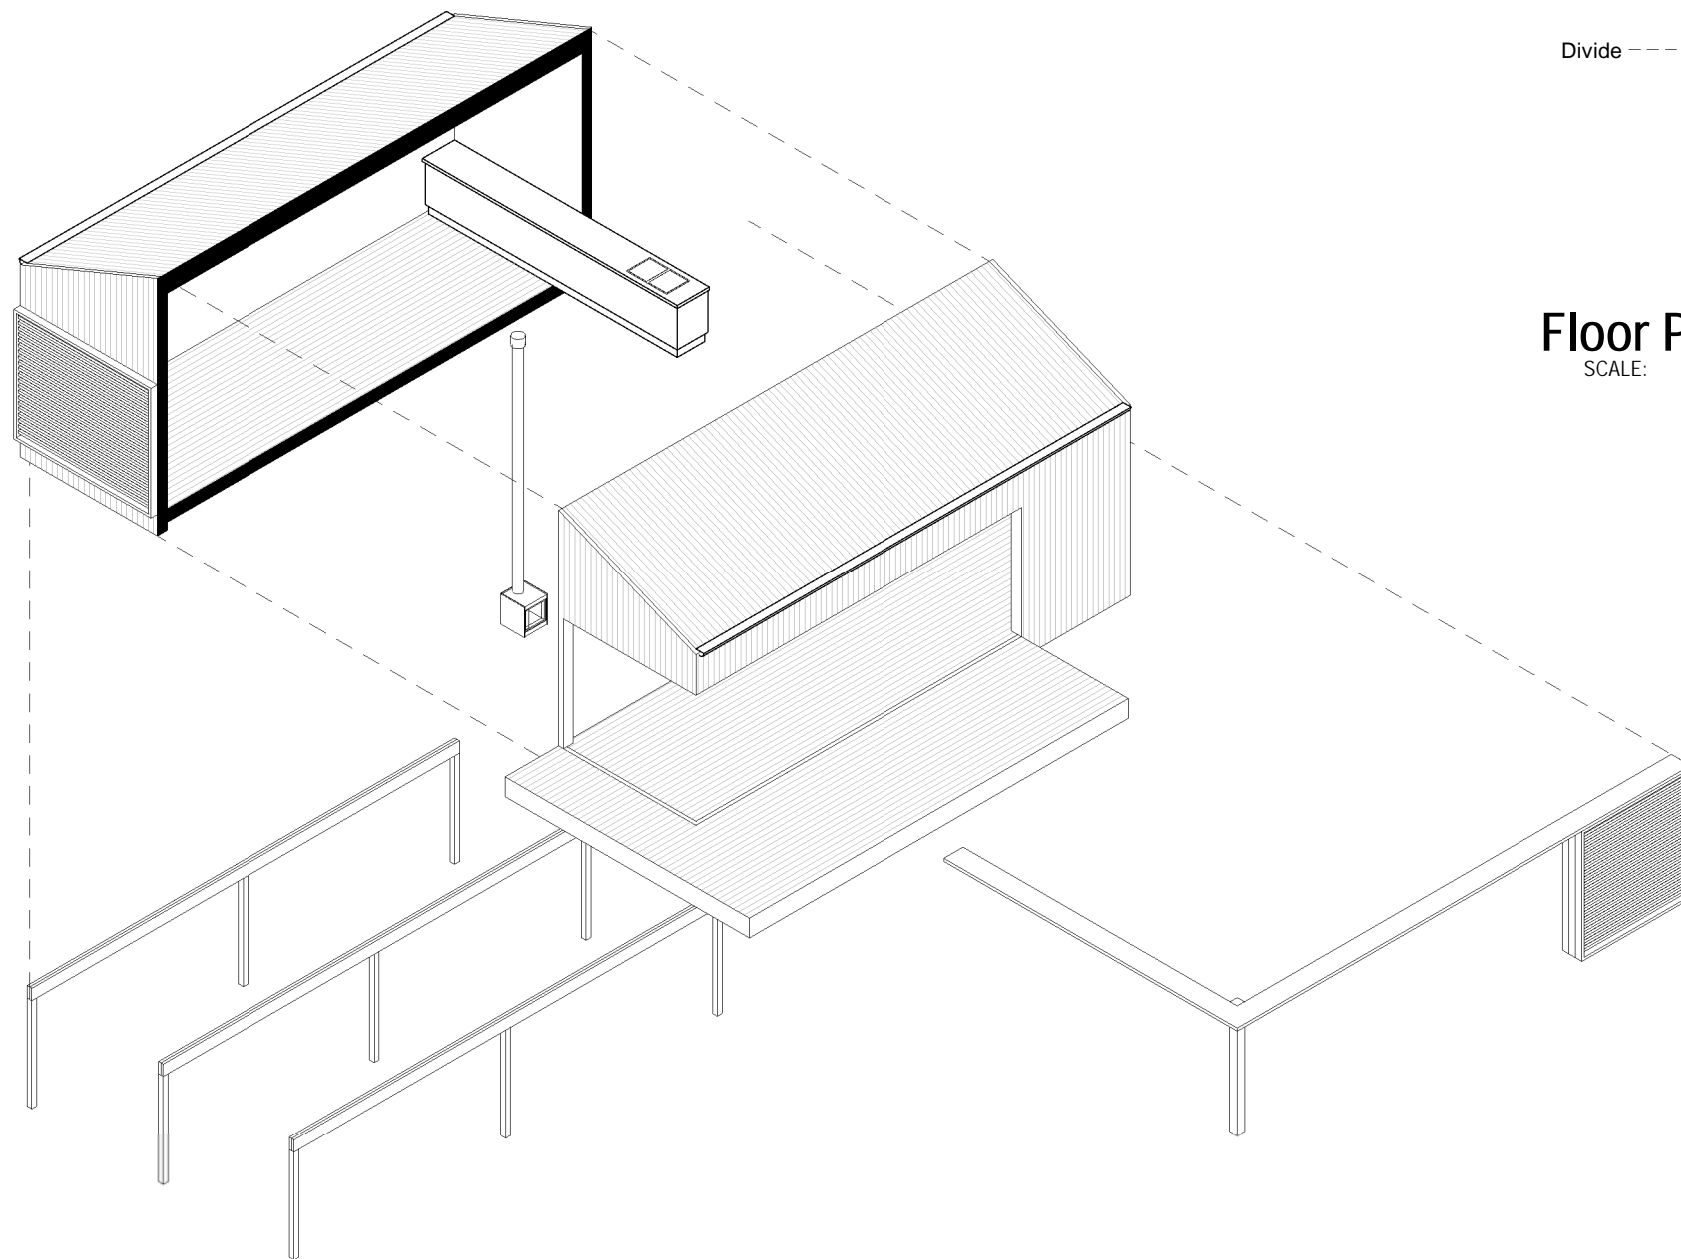


**Floor Plan**  
SCALE: 1 : 100

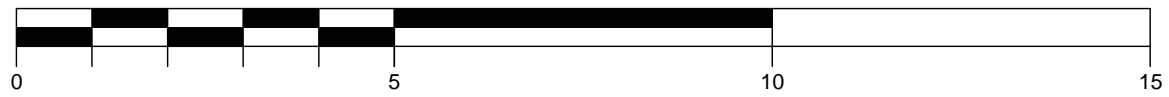


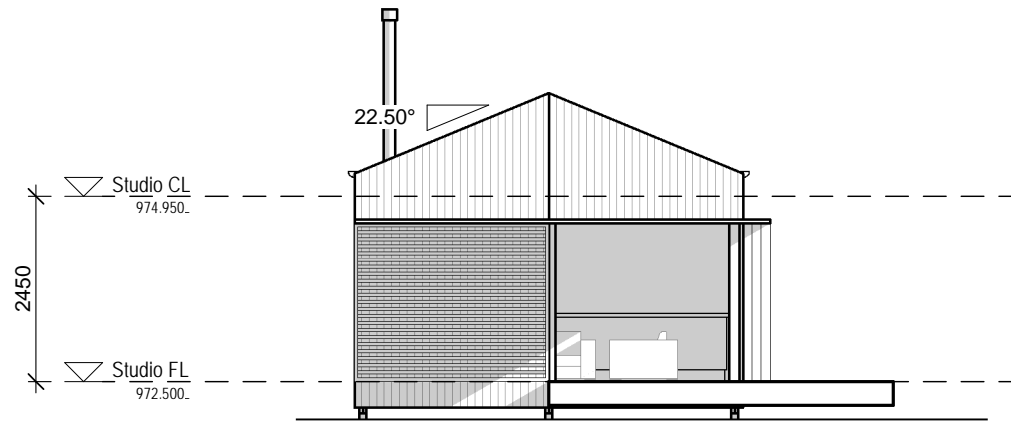


**Side Elevation**  
SCALE: 1 : 100

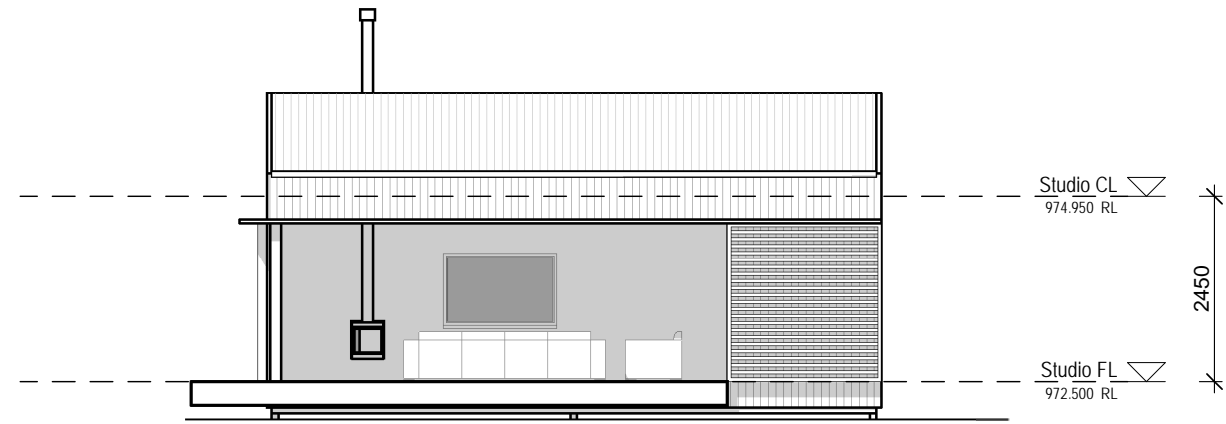

**Front Elevation**  
SCALE: 1 : 100

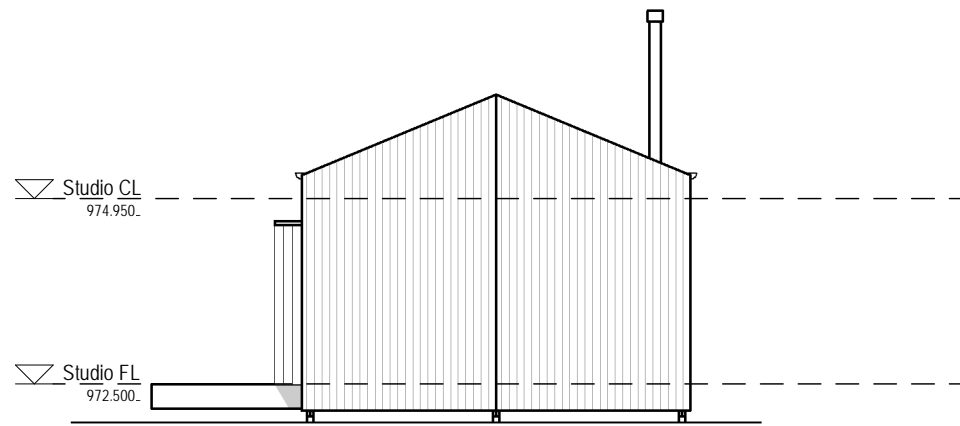

**Side Elevation.**  
SCALE: 1 : 100

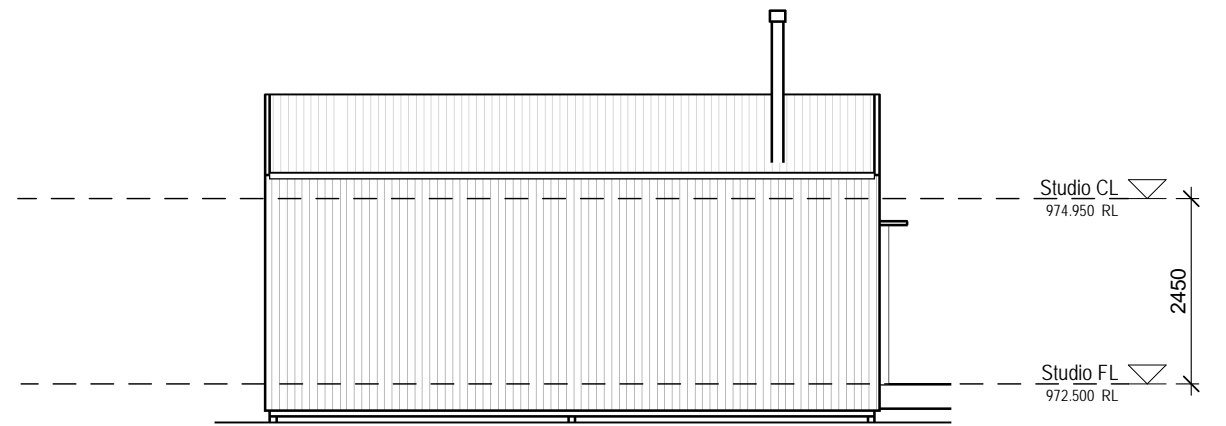

**Rear Elevation**  
SCALE: 1 : 100

